

12

11

10

477

476

POZ. ST2 SYSTEMOWE RAL7046
LAMELE ALUMINIOWE



W8

POZ. ST2

1,5%

231

231

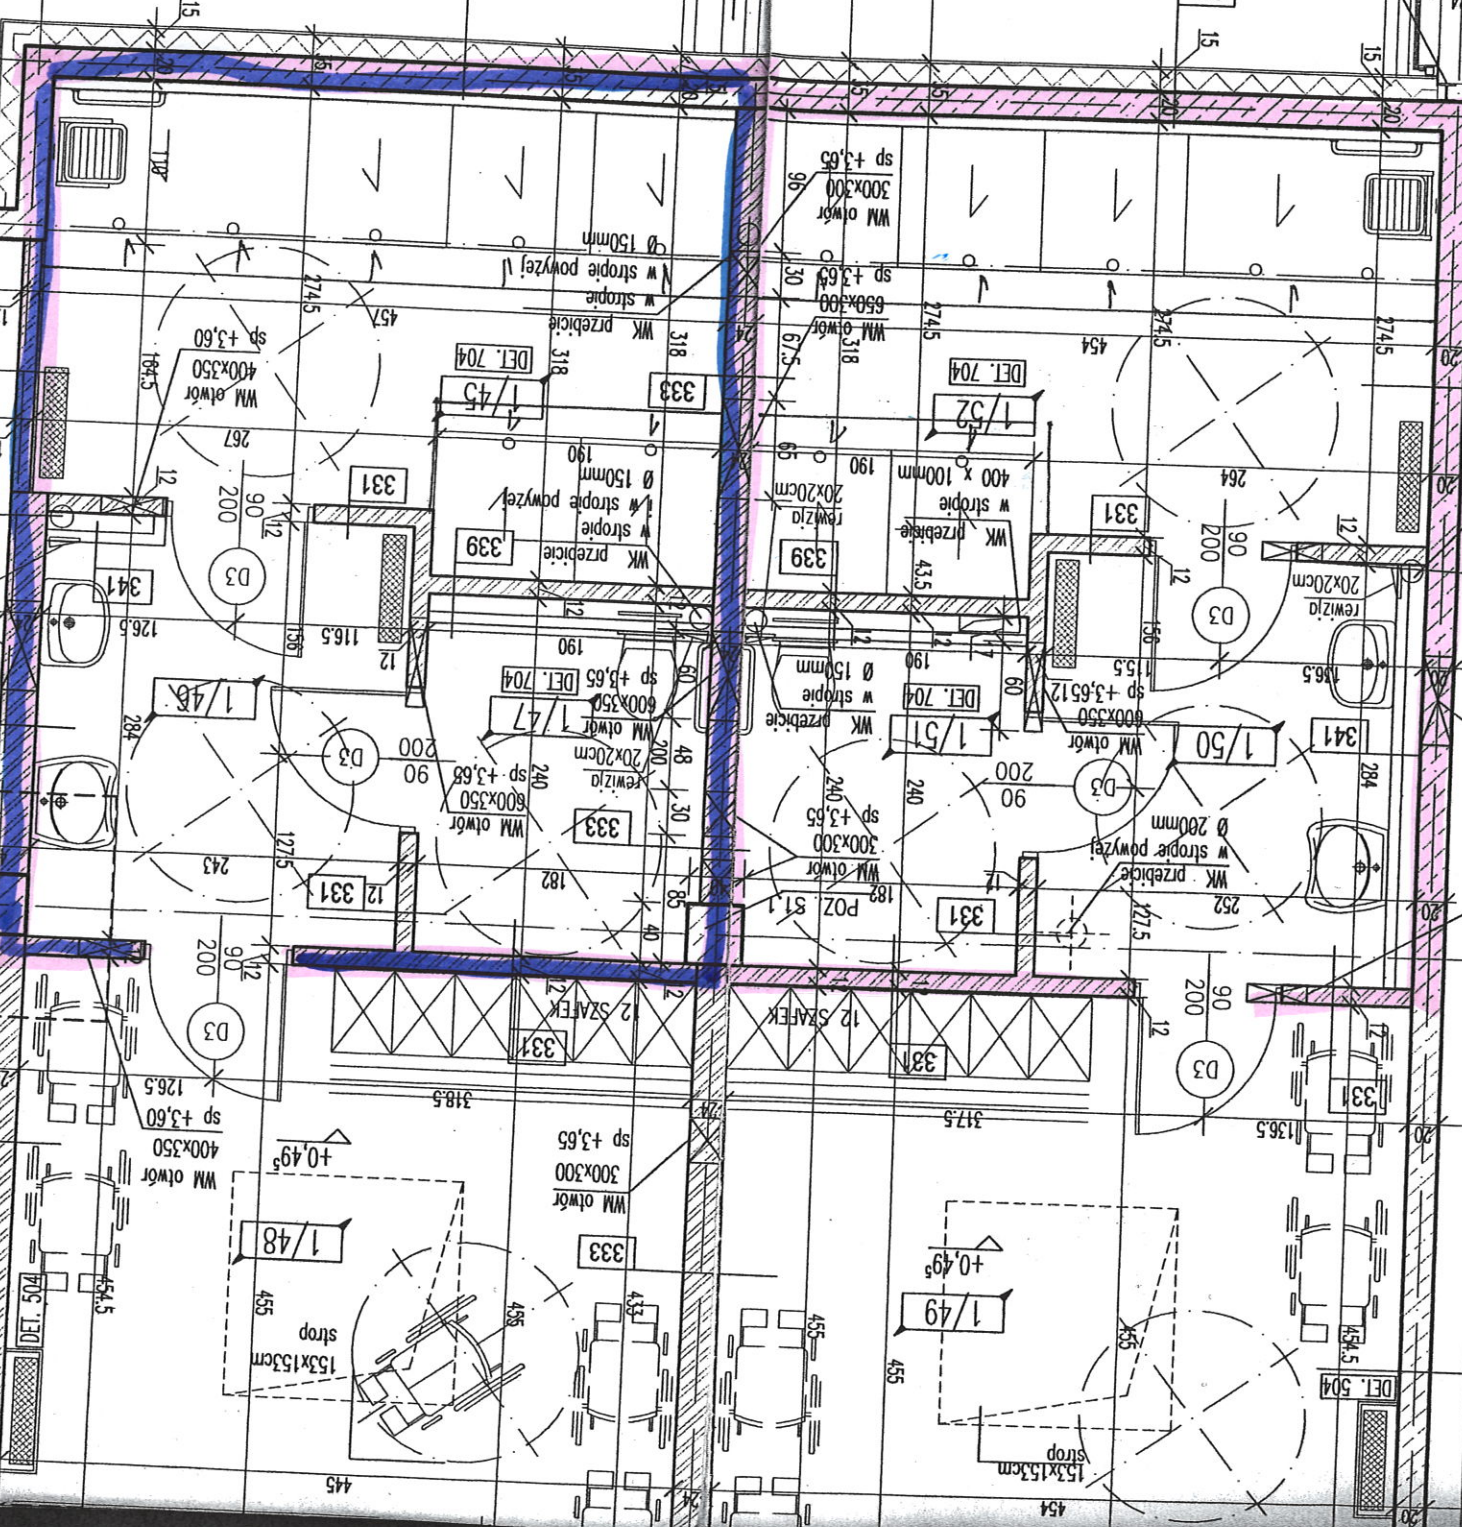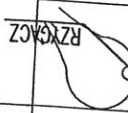

WM otwór 300x300 sp +3,65

WM otwór 650x300 sp +3,65

WM otwór 300x300 sp +3,65

WM otwór 400x350 sp +3,60

DEL. 704 1/45

DEL. 704 1/52

331

339

331

DEL. 704 1/47

DEL. 704 1/51

DEL. 704 1/50

333

333

341

331

331

331

331

331

331

DEL. 504 1/48

DEL. 504 1/47

DEL. 504 1/49

DEL. 504

335